


C. JOSE ESPRONCEDA

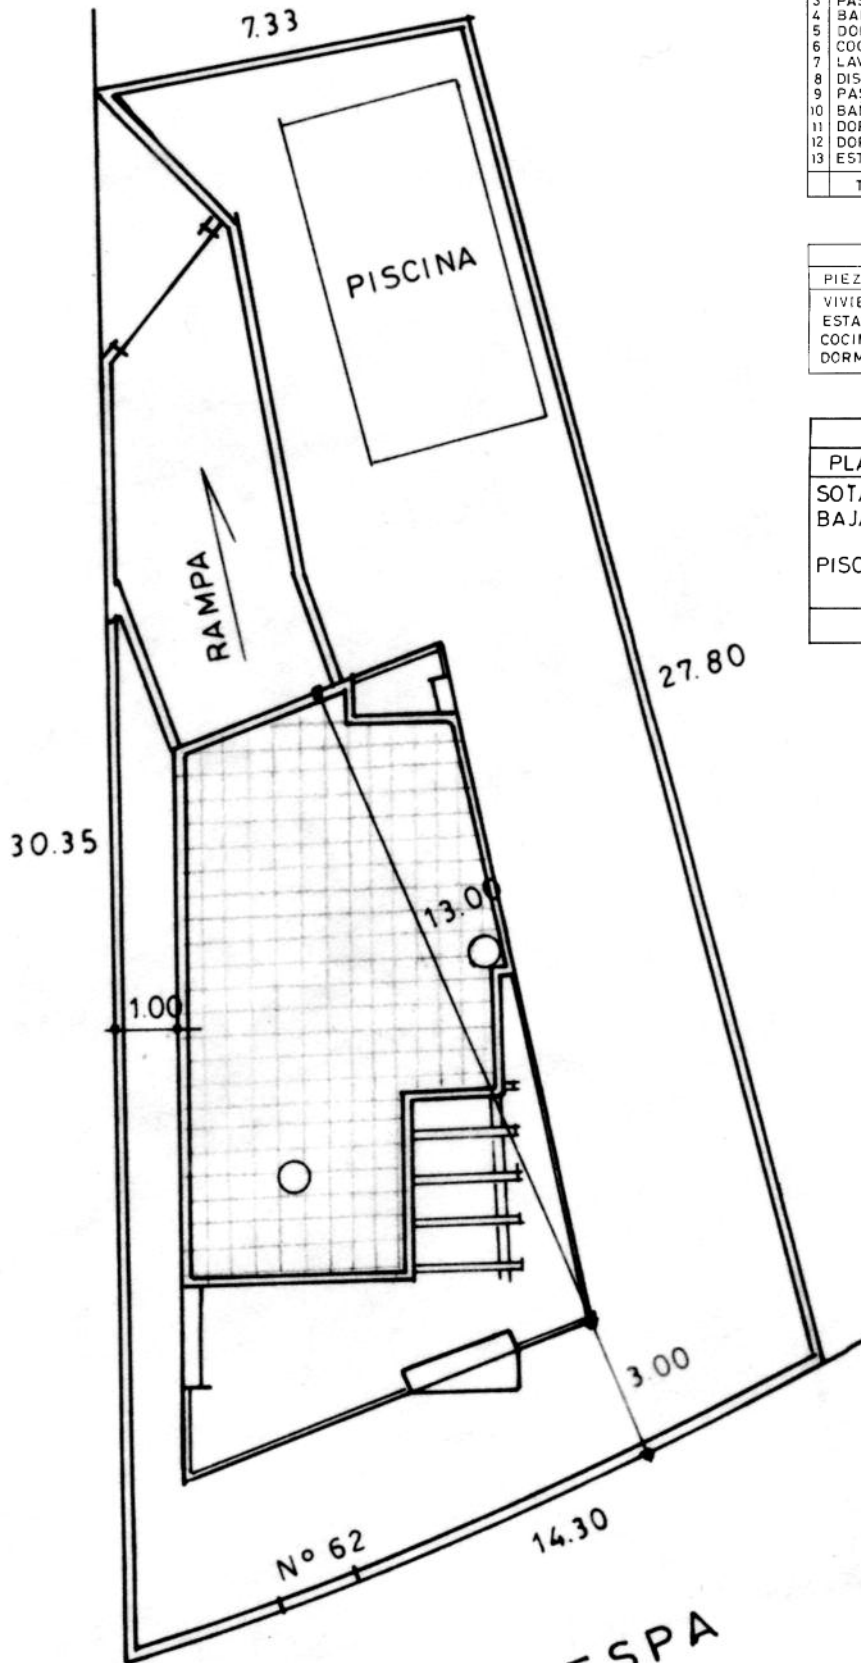


Nº	PIEZA	M2		M3	M2
		S UTIL	VOLUMEN		
1	RECIBIDOR	8.84	23.86	1.60	
2	ESTAR COMEDOR	26.24	70.86	7.65	
3	PASILLO	0.81	2.18	—	
4	BAÑO	5.31	14.33	0.75	
5	DORMITORIO	10.60	28.62	2.70	
6	COCINA	10.99	29.69	1.50	
7	LAVADERO	2.68	7.23	2.32	
8	DISTRIBUIDOR	9.00	24.30	7.87	
9	PASILLO	3.73	10.08	—	
10	BAÑO	5.10	13.77	0.75	
11	DORMITORIO	9.80	26.47	2.70	
12	DORMITORIO	9.98	26.94	2.47	
13	ESTUDIO	10.77	29.07	6.30	
TOTAL		113.85		36.61	


PROGRAMA FUNCIONAL PARA 8 PERSONAS		
PIEZA	S. U. NORMAS	S. U. PROYECTO
VIVIENDA	96,00	113,85
ESTAR COM. COCINA	32,00	37,23
COCINA	8,00	10,99
DORMITORIOS BAÑOS	47,00	51,56

SUPERFICIE CONSTRUIDA		
PLANTA	DESTINO	M2
SOTANO	GARAGE	80.25
BAJA	VIVIENDA	79.31
	PORCHES (50%)	9.43
PISO	VIVIENDA	62.41
	PERGOLA (50%)	2.75
TOTAL		234.15


AVDA. ROCACRESPA

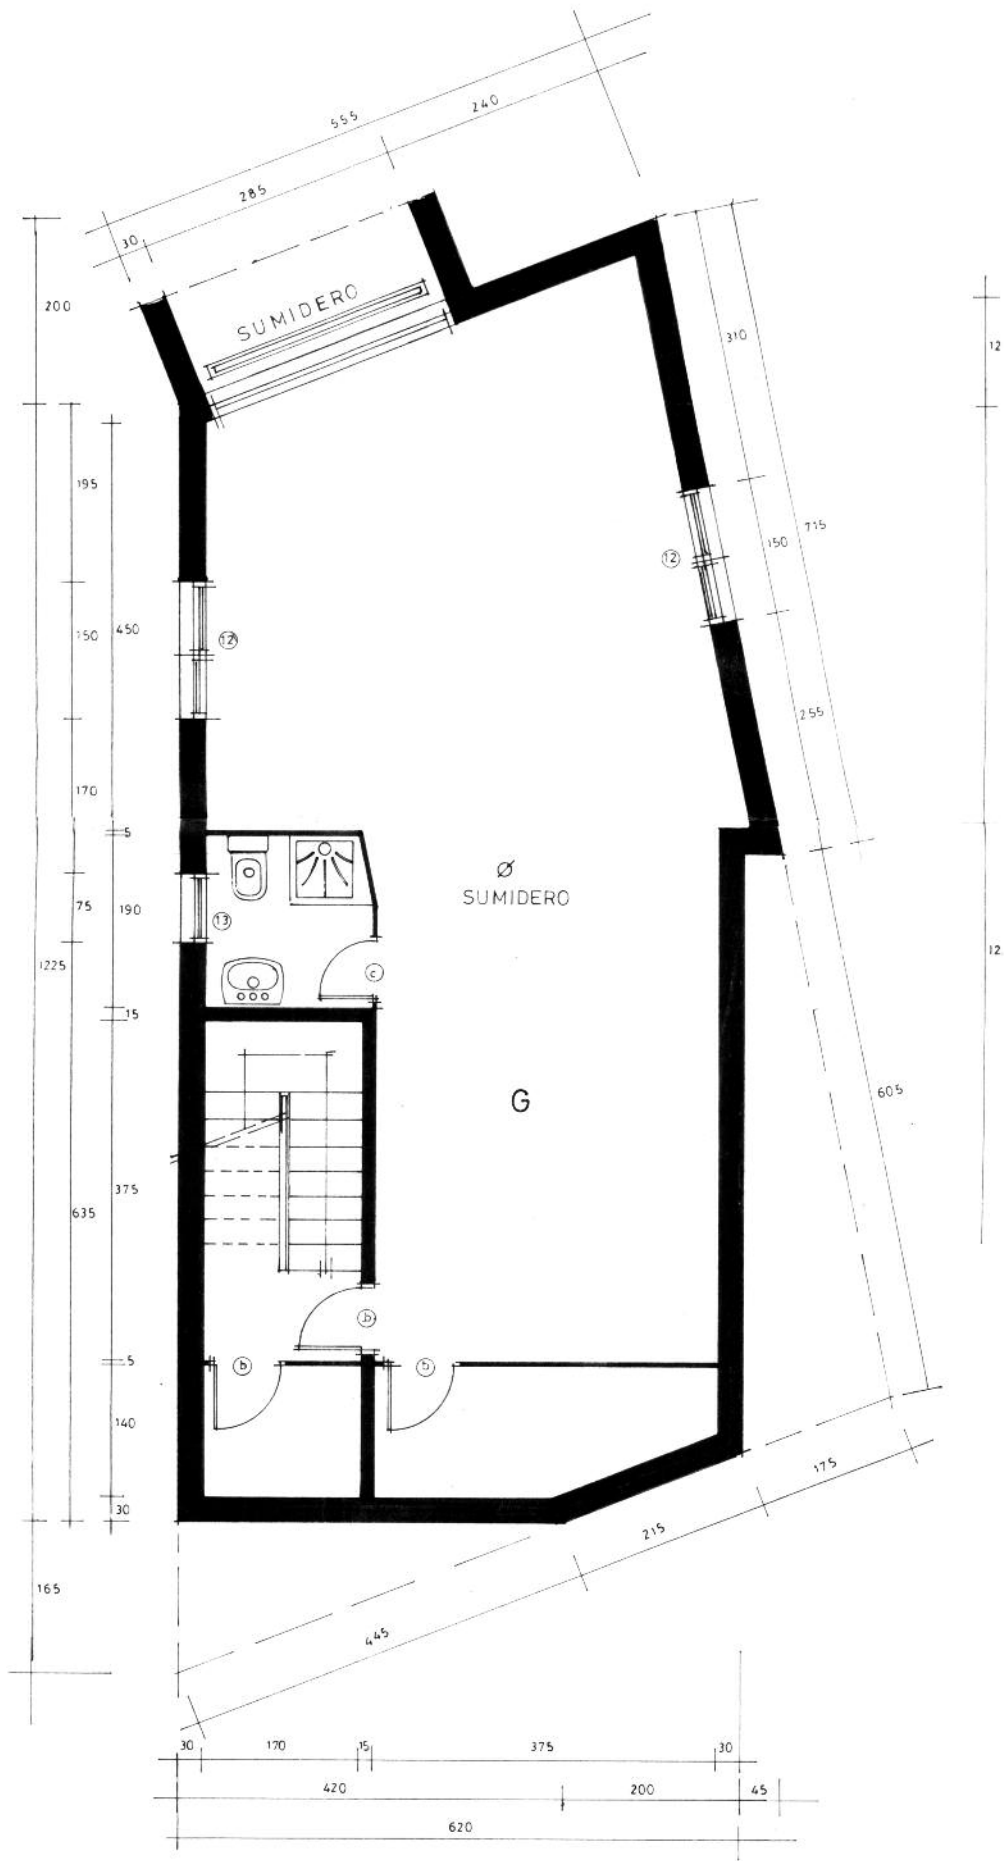


PLANTA SOTANO

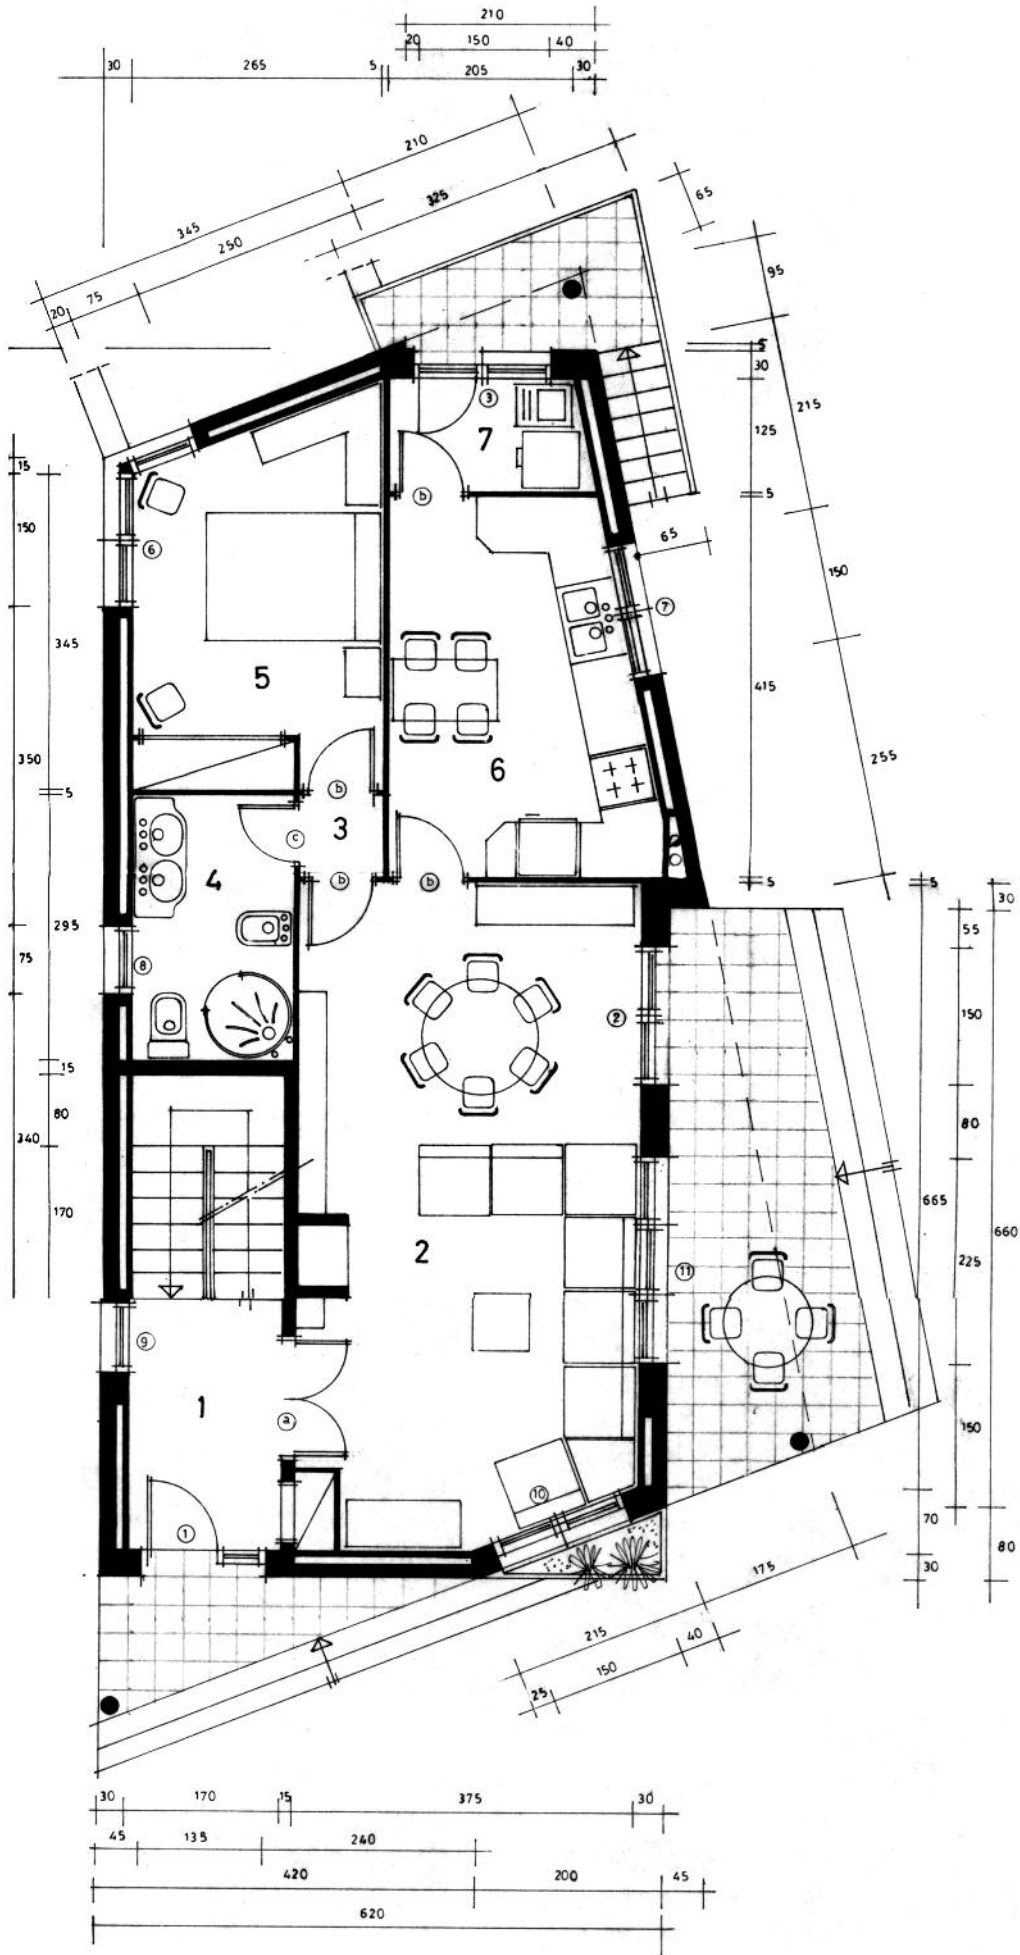

PLANTA BAJA

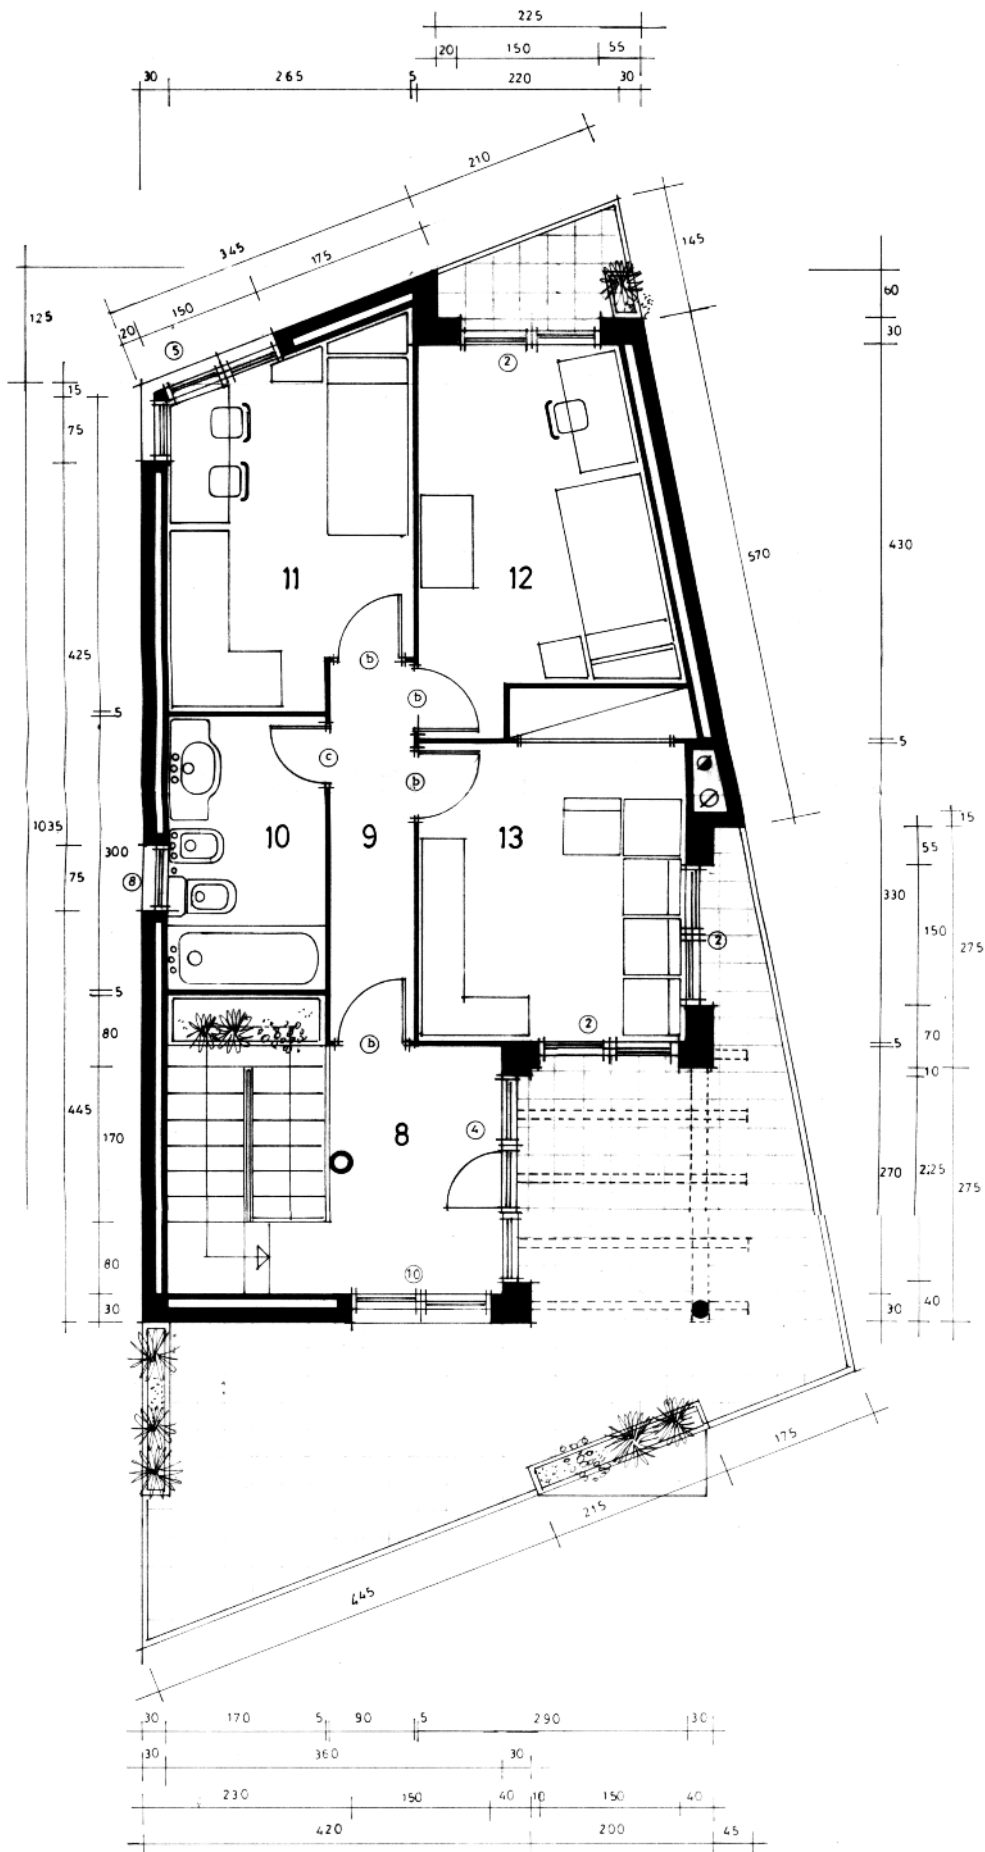

PLANTA PISO

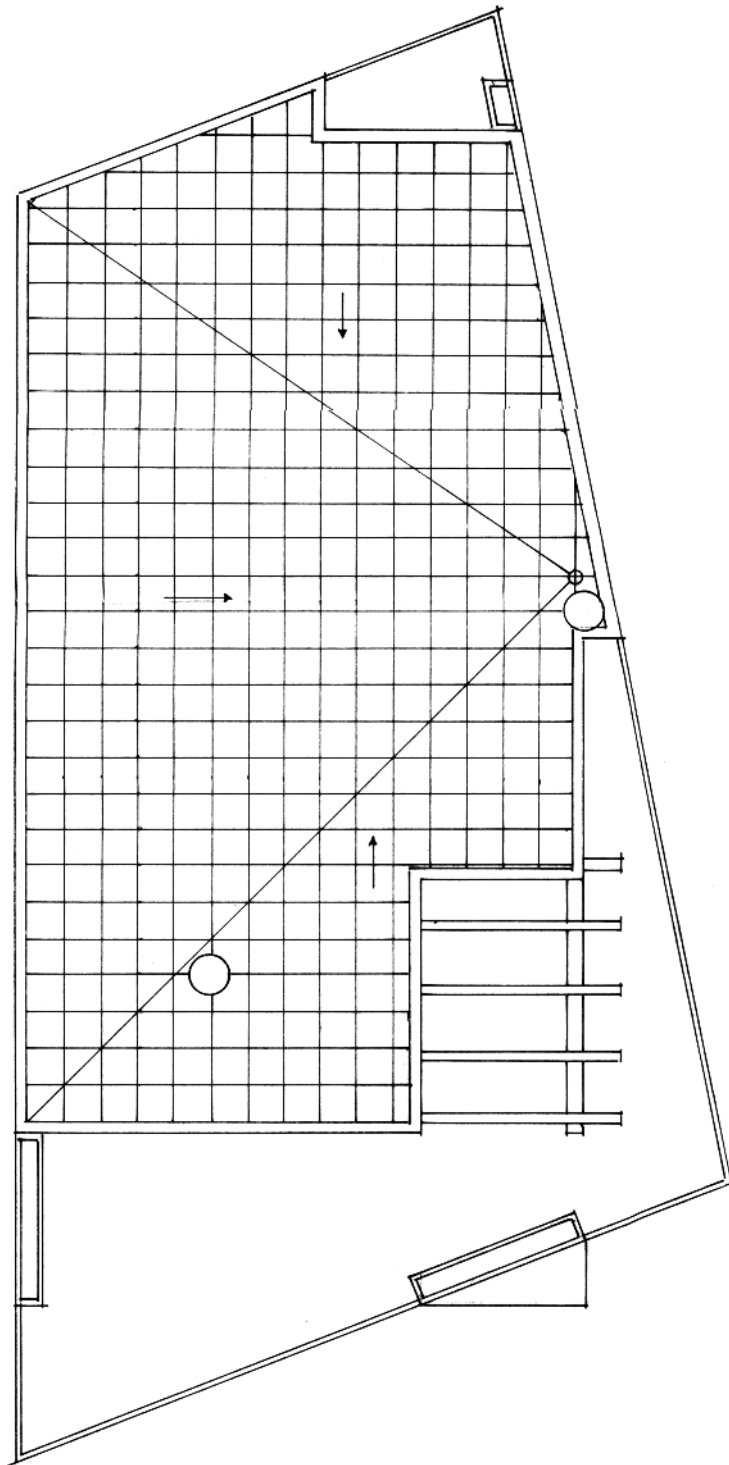

PLANTA CUBIERTA